


500 500

1:100

39x PAX

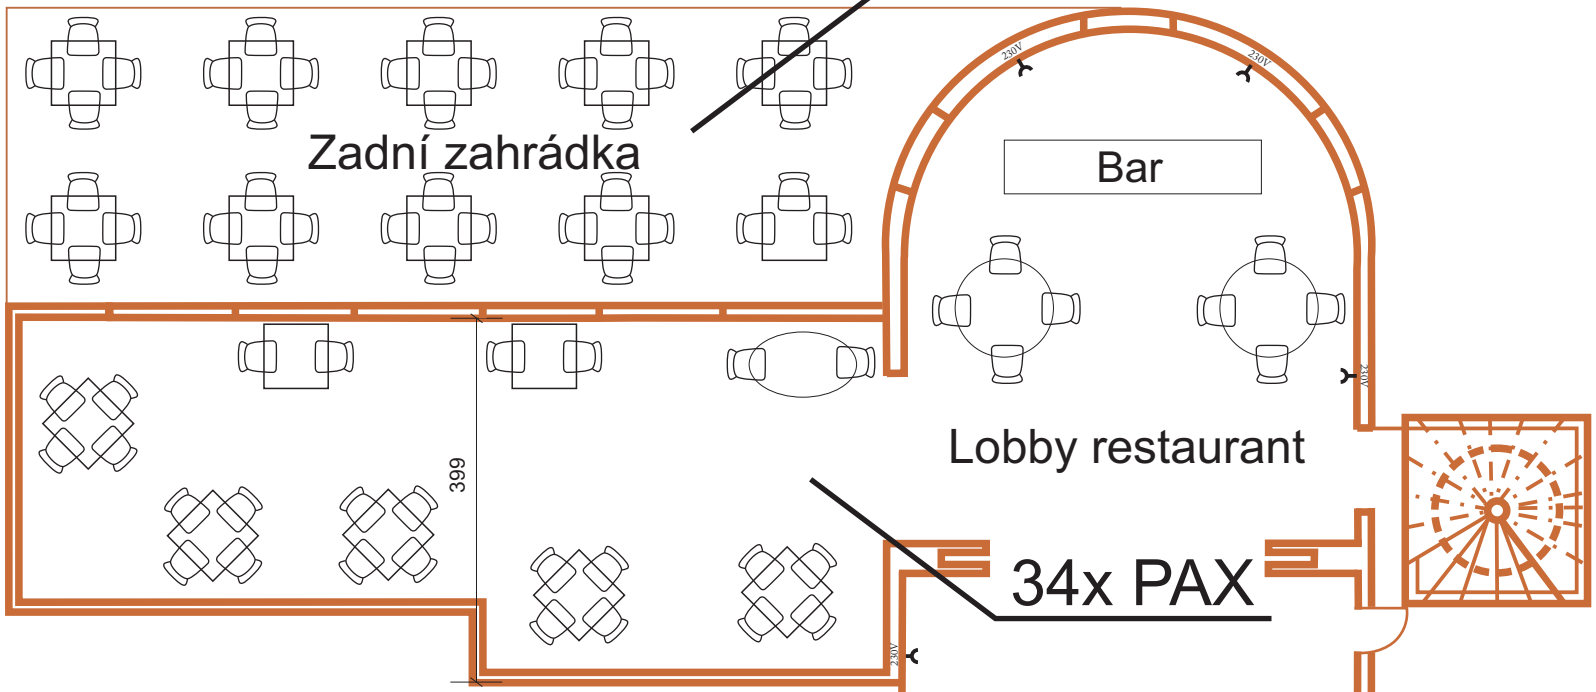

300

399

34x PAX

700 600

DVEŘE DO POKOJŮ

10x PAX

10x PAX

šatna

Recepce

520

SÁL 1.